




PATRICK

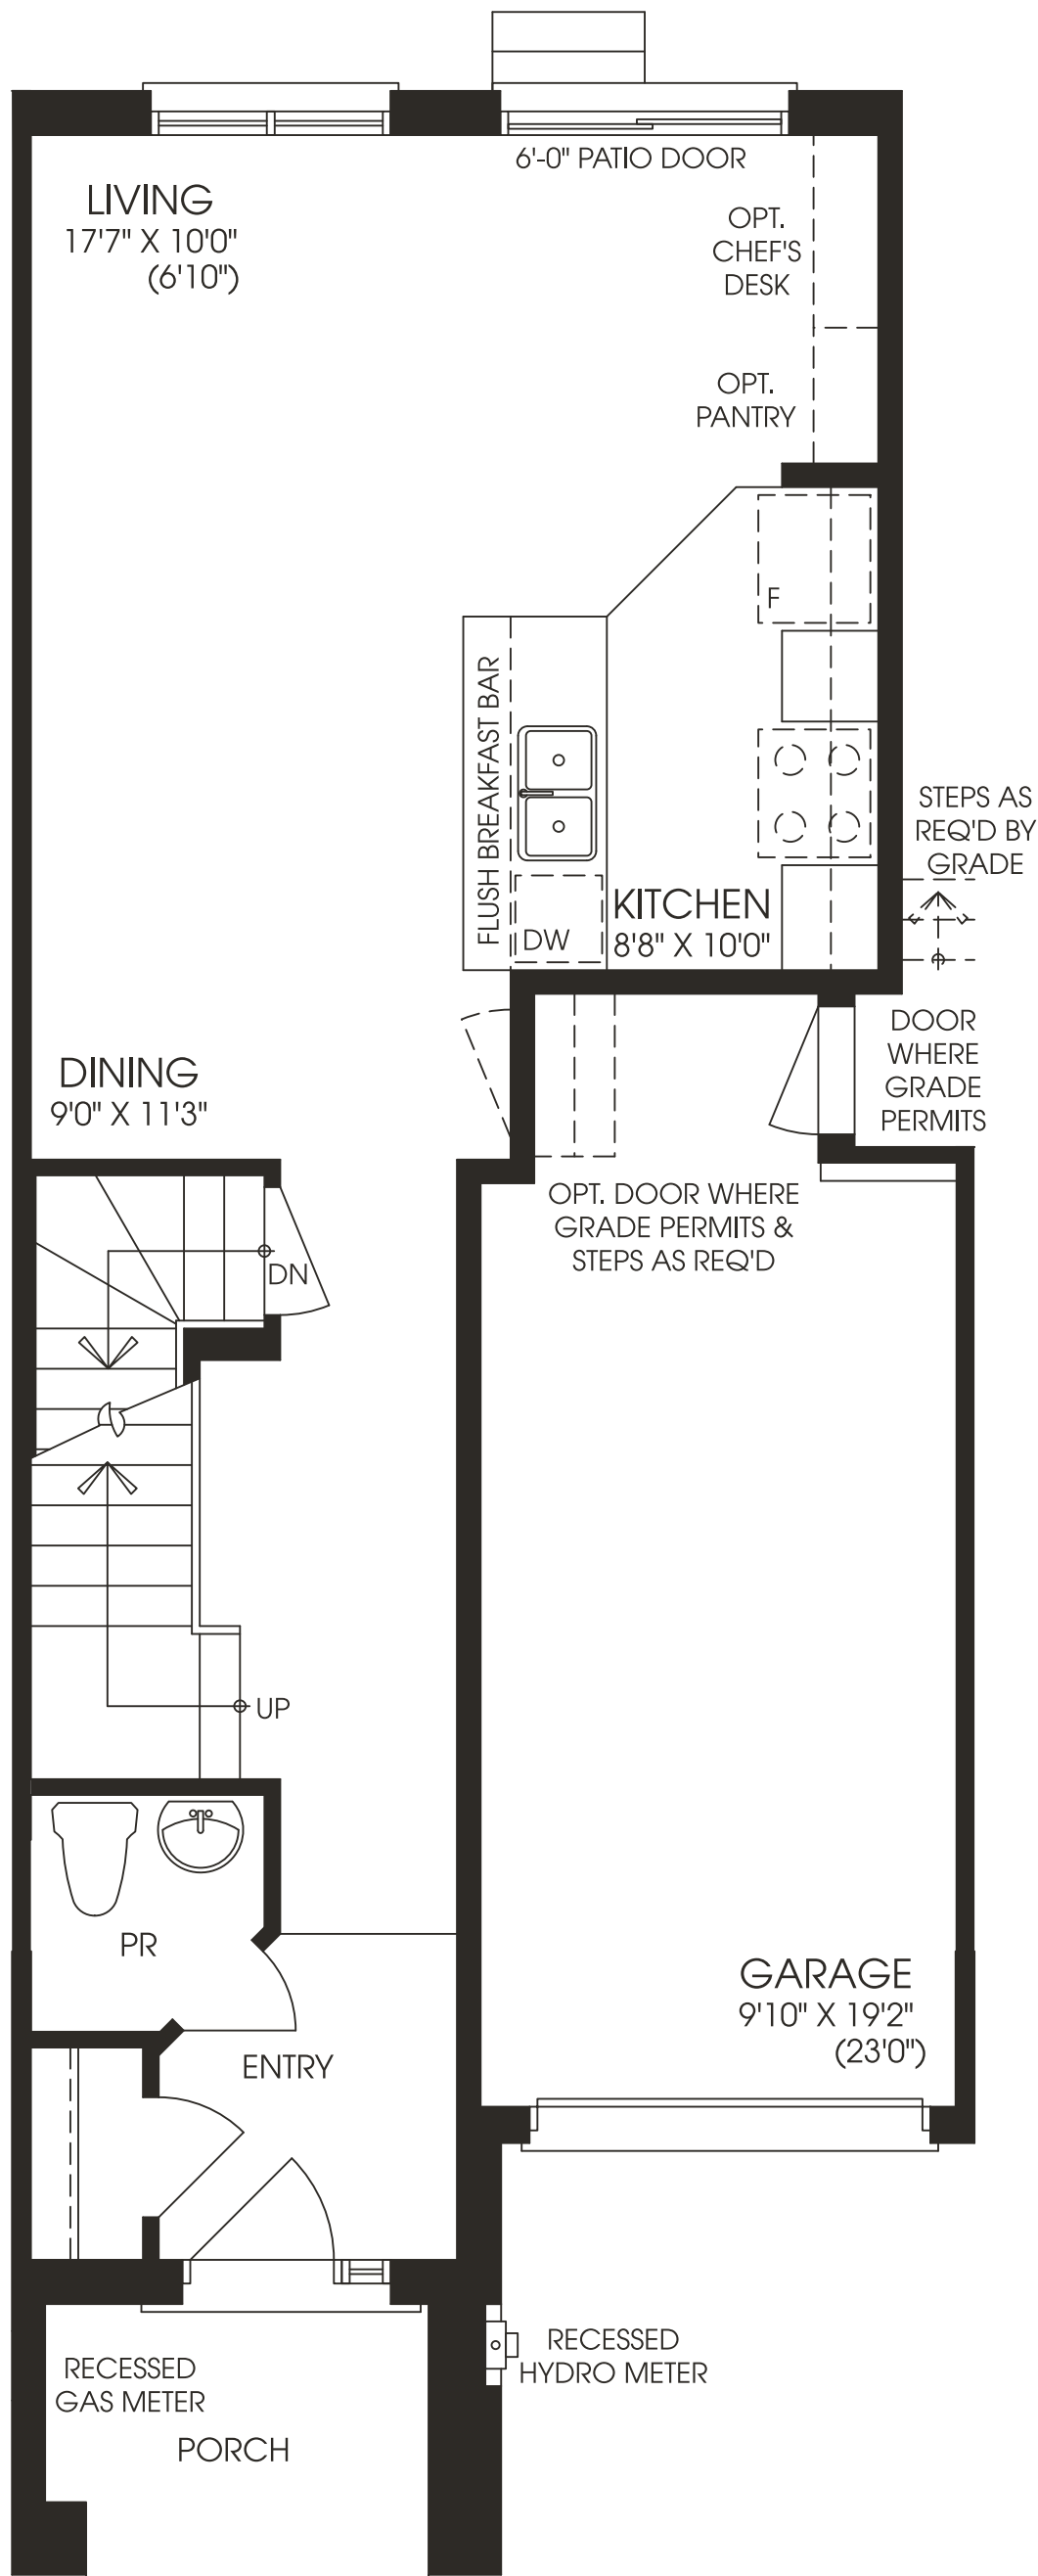


MAIN FLOOR ELEVATION 'B1'

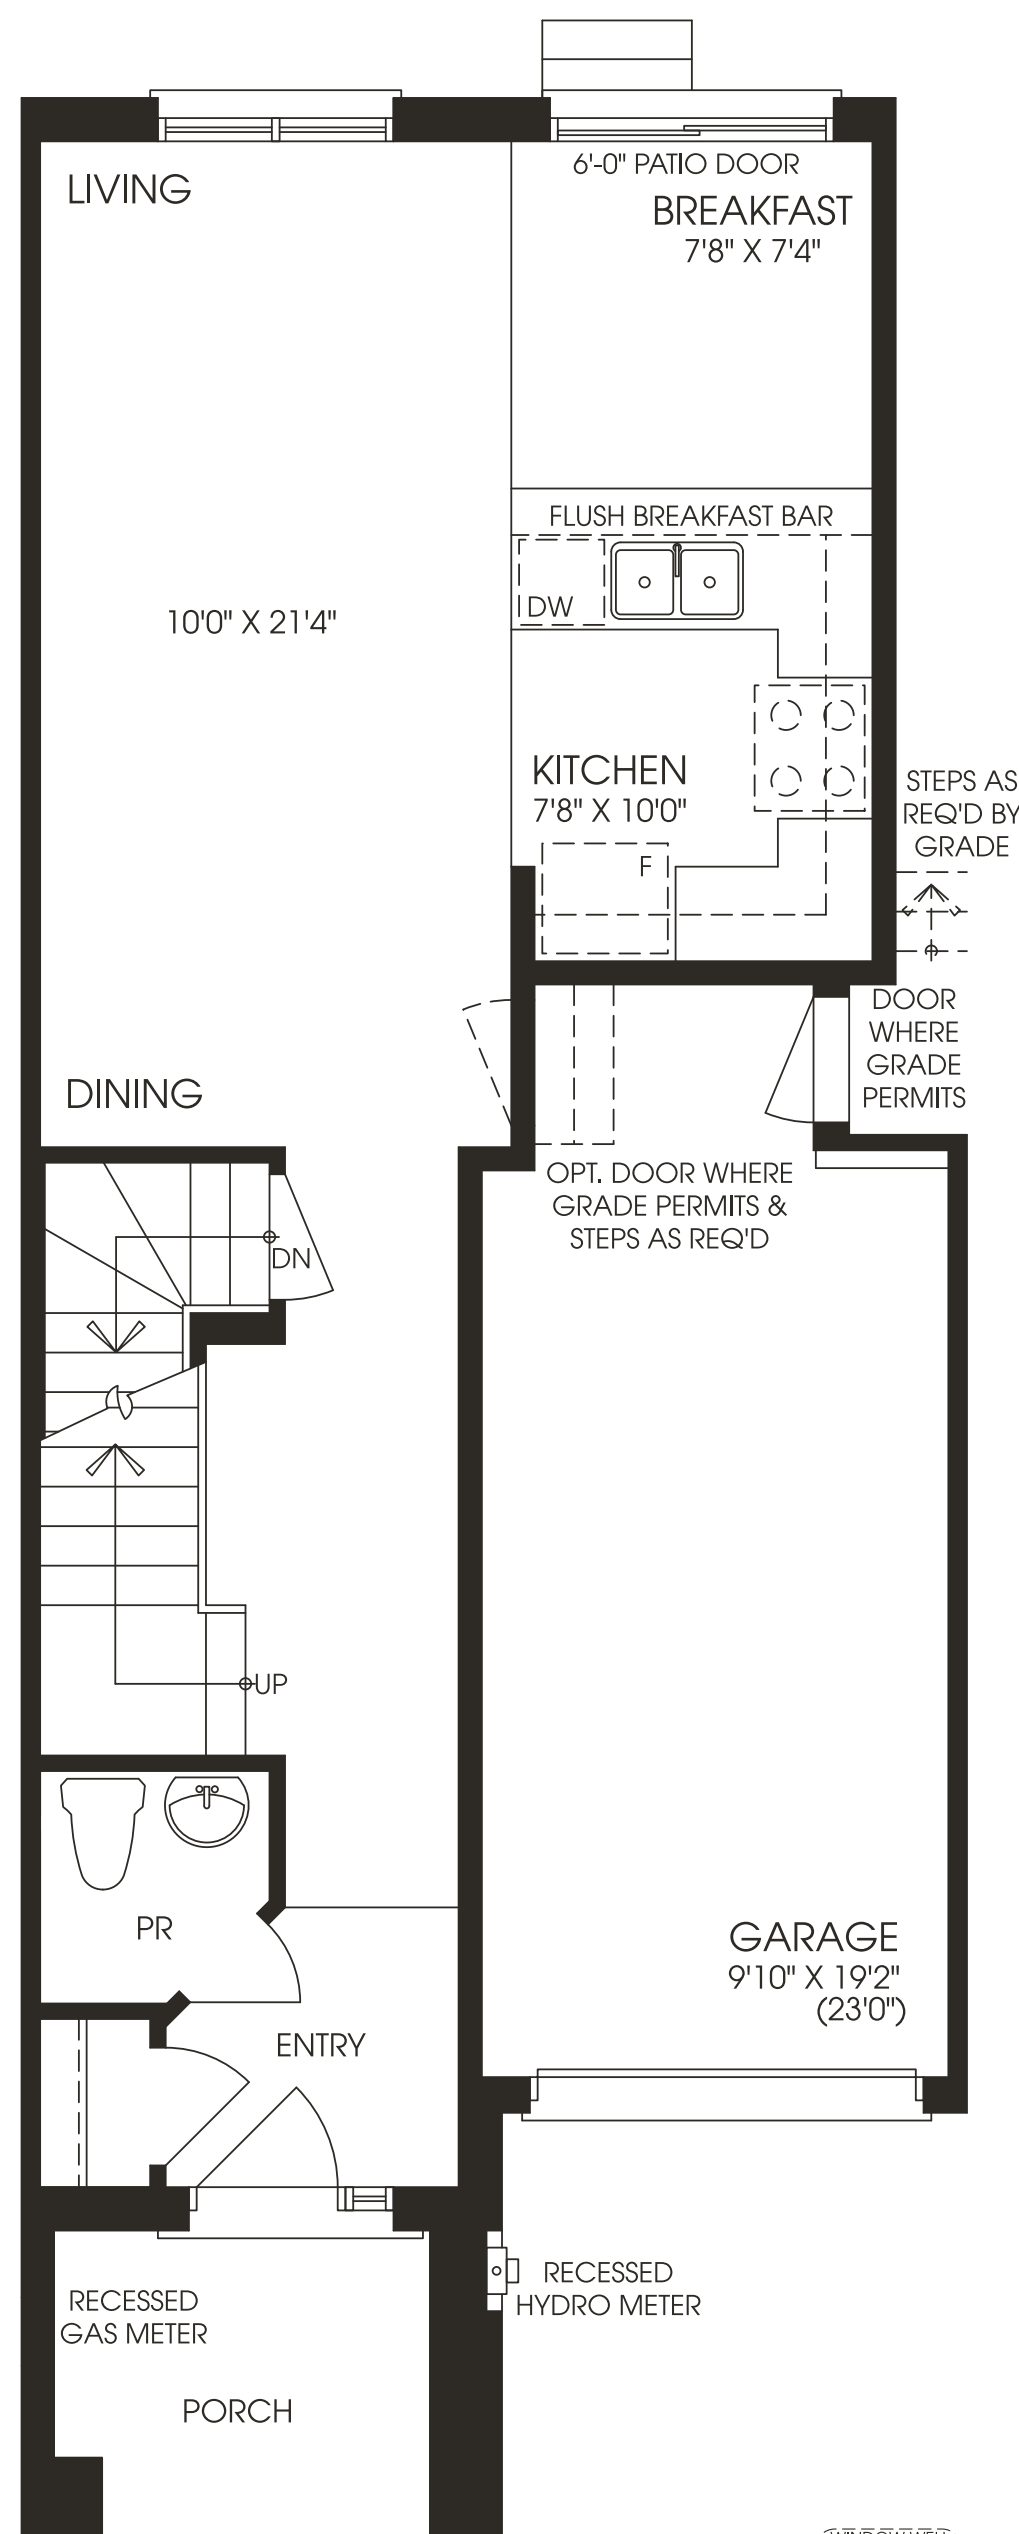

OPTIONAL MAIN FLOOR ELEVATION 'B1'

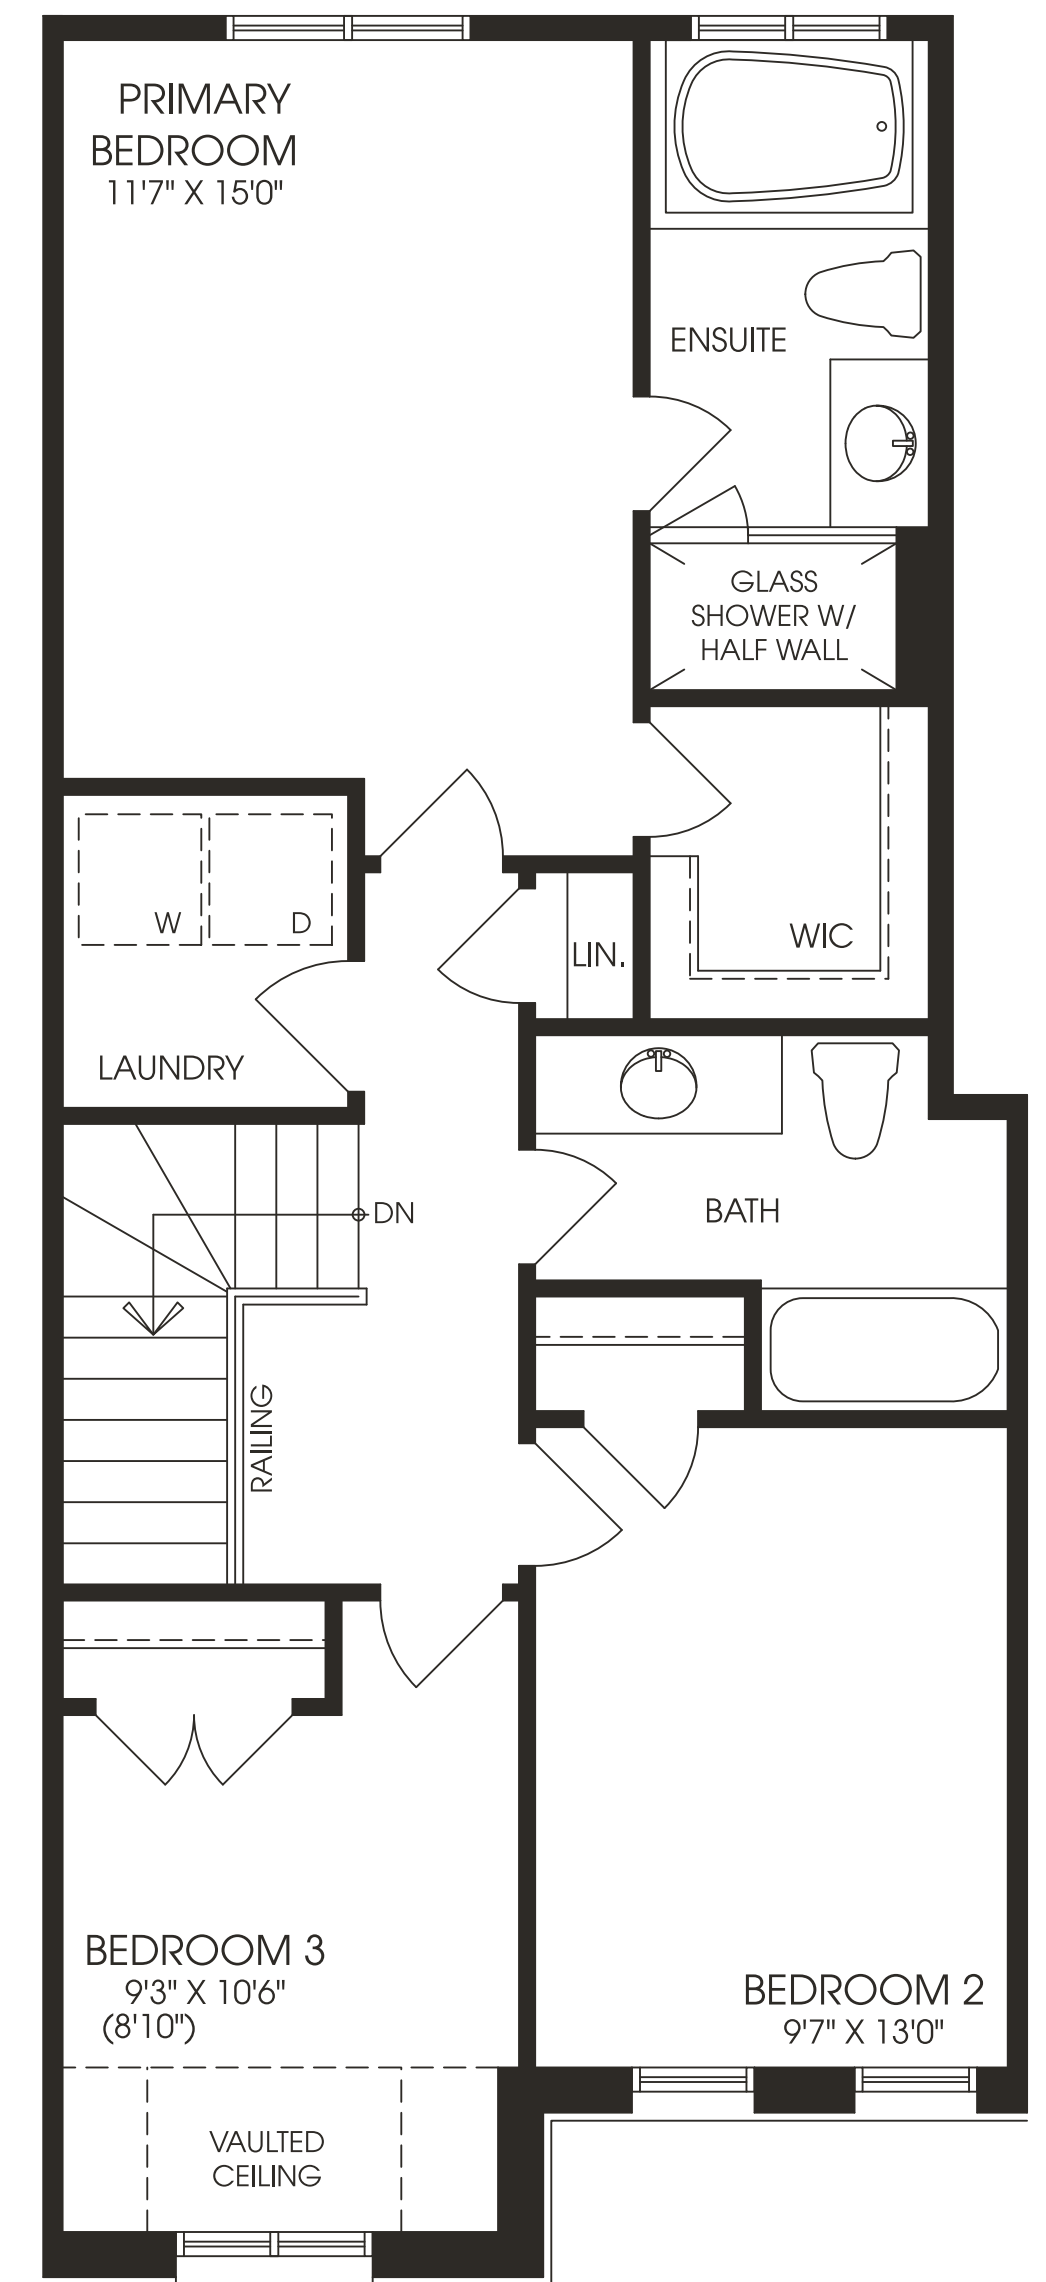

SECOND FLOOR ELEVATION 'B1'

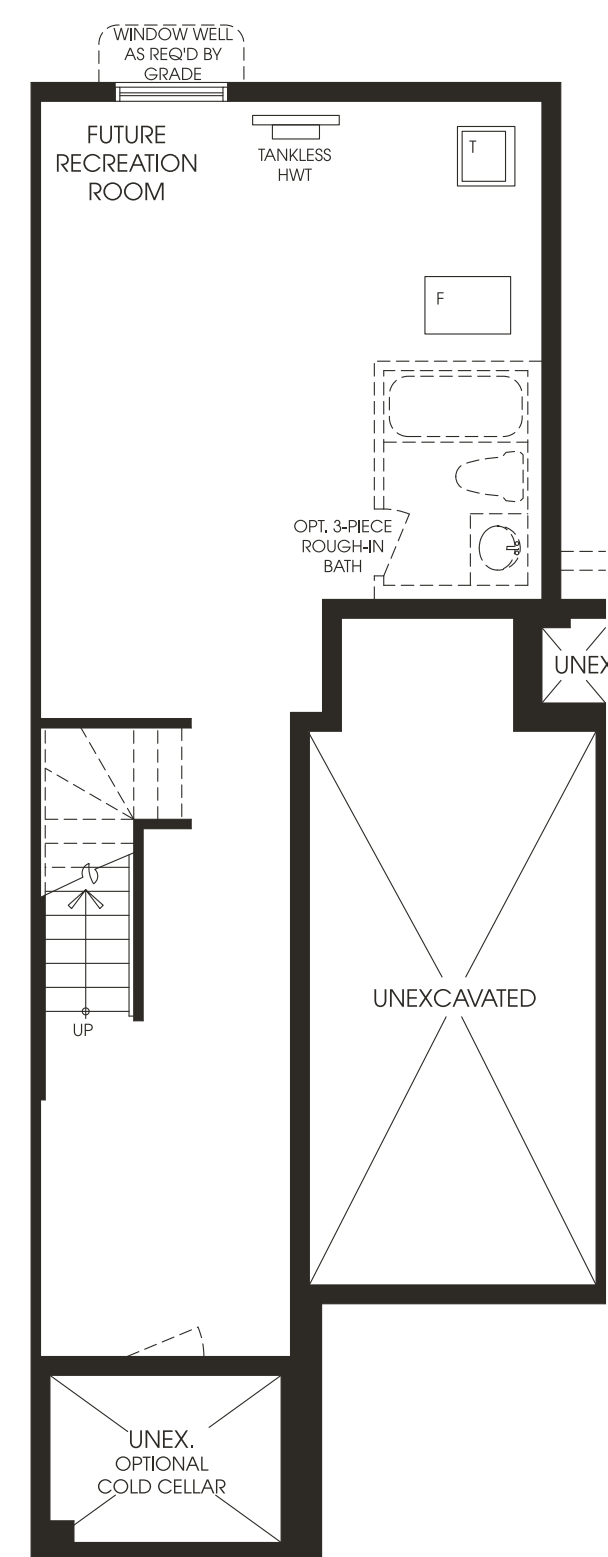

BASEMENT ELEVATIONS 'A1' & 'A2', 'B2'

Elevation A1 | 1,452 SQ. FT.
 Elevation A2 | 1,452 SQ. FT.
 Elevation A3 | 1,452 SQ. FT.

Elevation B1 | 1,473 SQ. FT.
 Elevation B1-MOD | 1,473 SQ. FT.
 Elevation B2 | 1,456 SQ. FT.
 Elevation B3 | 1,448 SQ. FT.



MATERIALS, SPECIFICATIONS AND FLOOR PLANS ARE SUBJECT TO CHANGE WITHOUT NOTICE.
 ALL HOUSE RENDERINGS ARE ARTIST'S CONCEPTIONS. ALL FLOOR PLANS ARE APPROXIMATE DIMENSIONS.
 ACTUAL USABLE FLOOR SPACE MAY VARY FROM THE STATED FLOOR AREA. E. & O.E. T1-2